


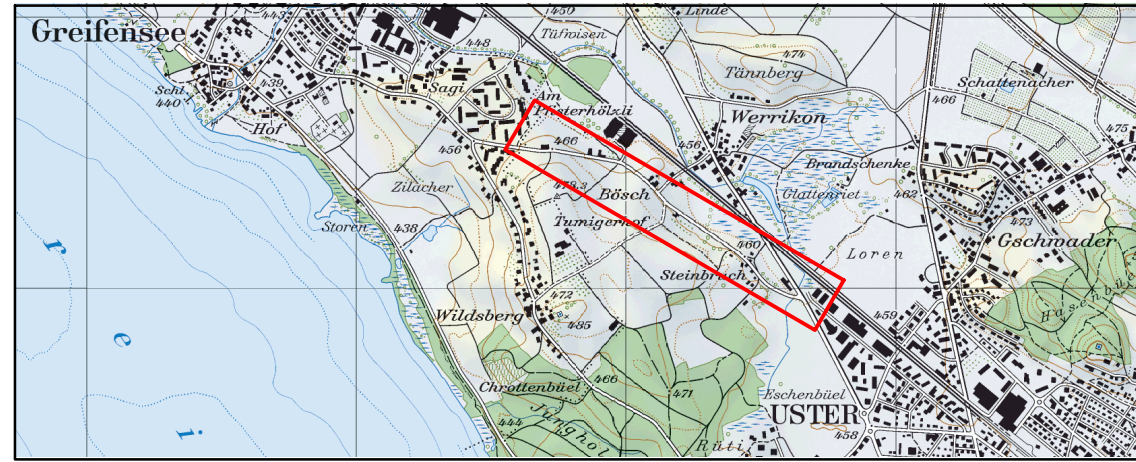

Bauprojekt


Tumigerstrasse
Uster

Querprofile 1:100


Plan-Nr. 40.19.14.01 - 31
Datum: 11.04.2019
Gezeichnet: Lm
Geprüft: Wya
Massstab: 1:100
Format: 60 x 147

ewp AG Winterthur
Gertrudstrasse 17 · CH-8400 Winterthur · Telefon 052 260 53 10
www.ewp.ch · winterthur@ewp.ch · ISO 9001


QP 3, Km 100.00

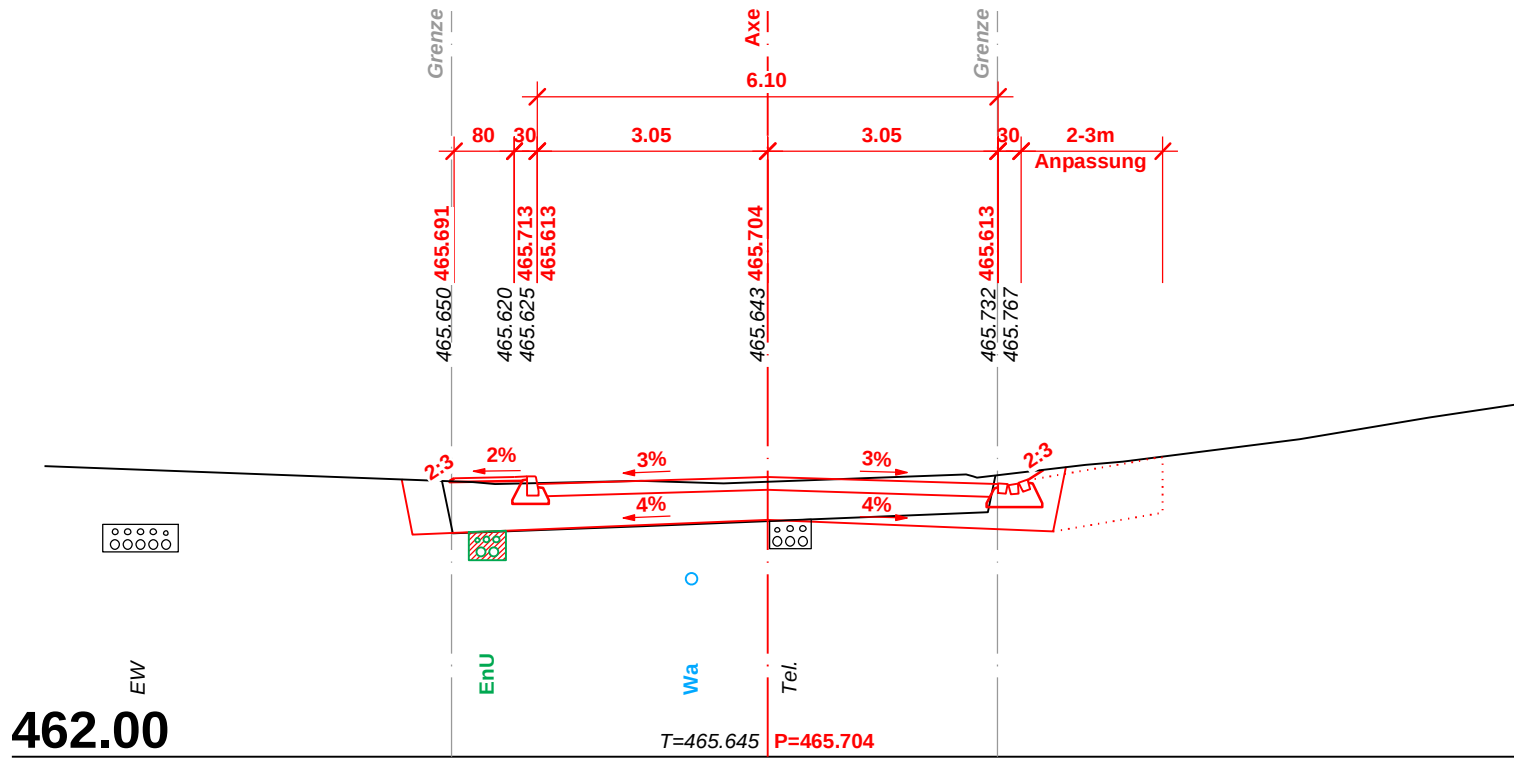


QP 7, Km 300.00

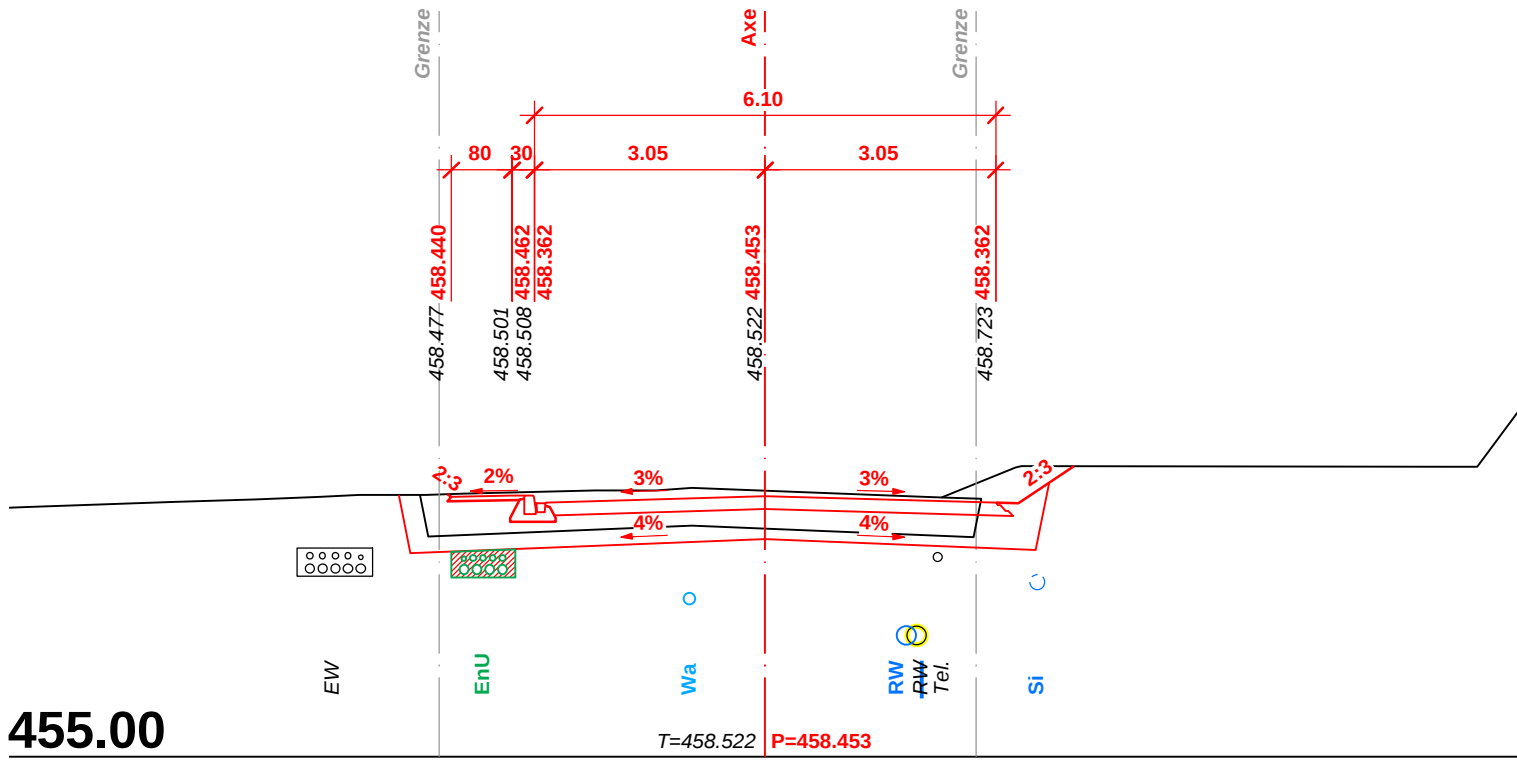


QP 11, Km 500.00

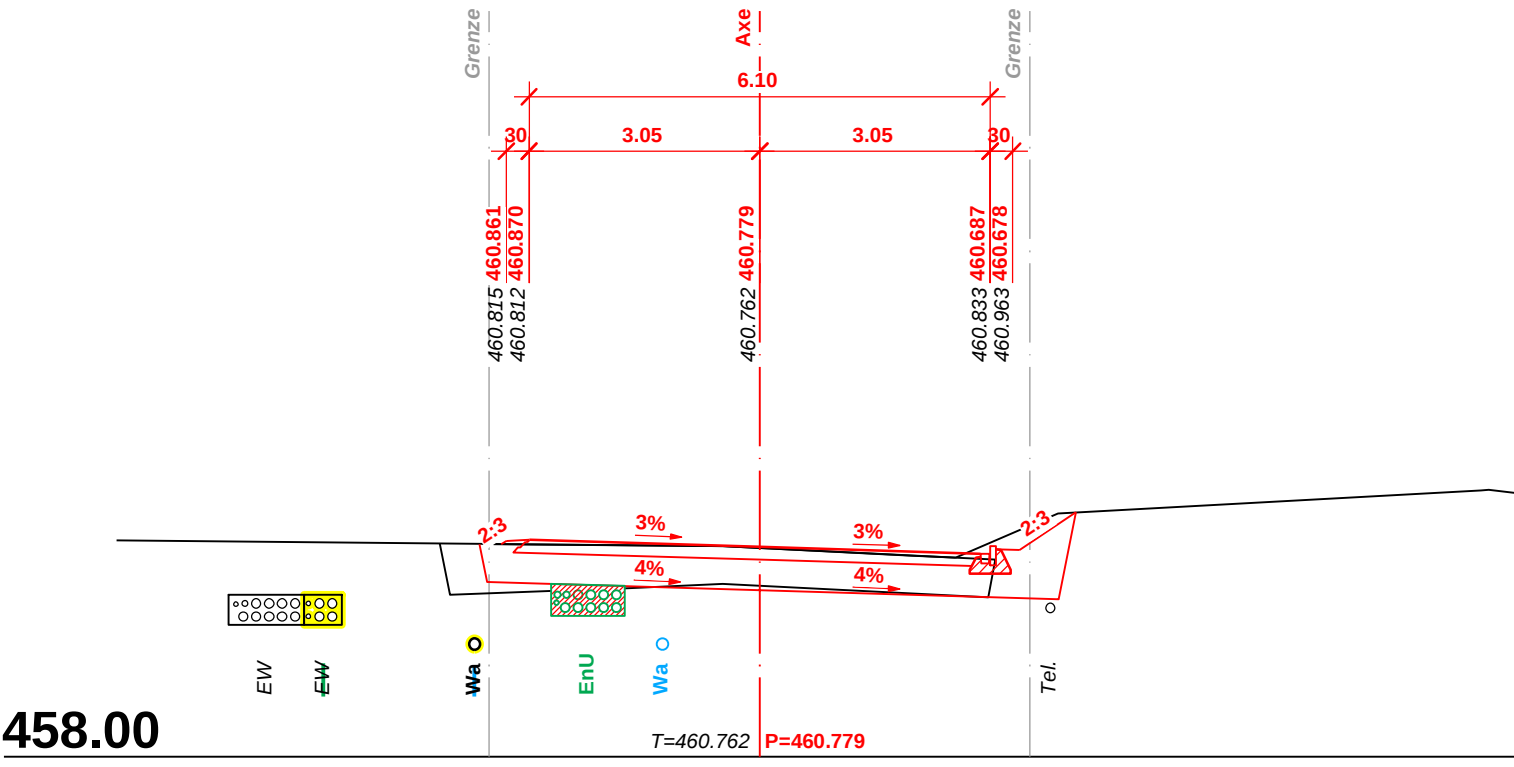


QP 15, Km 700.00

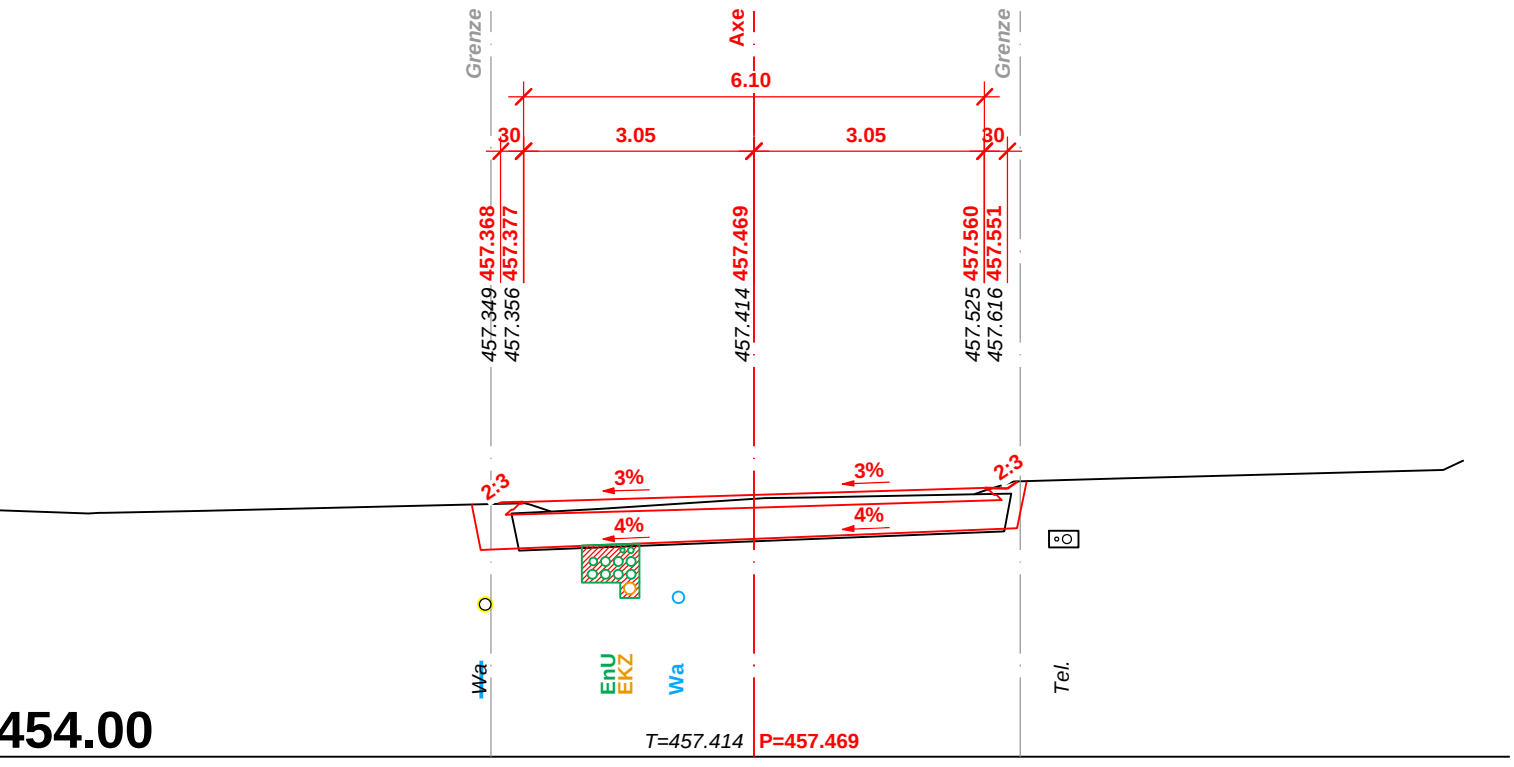


QP 19, Km 900.00

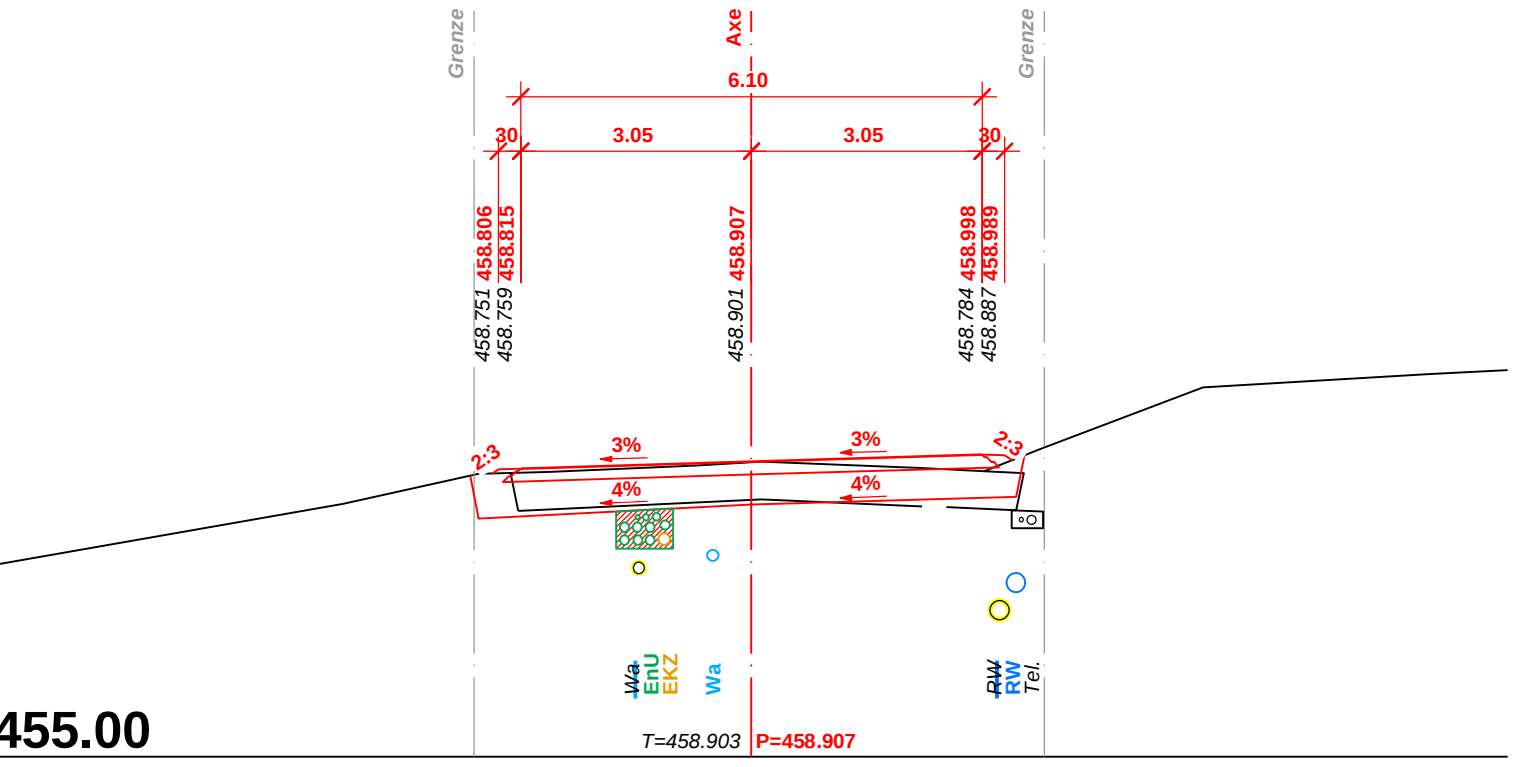


QP 23, Km 1100.00

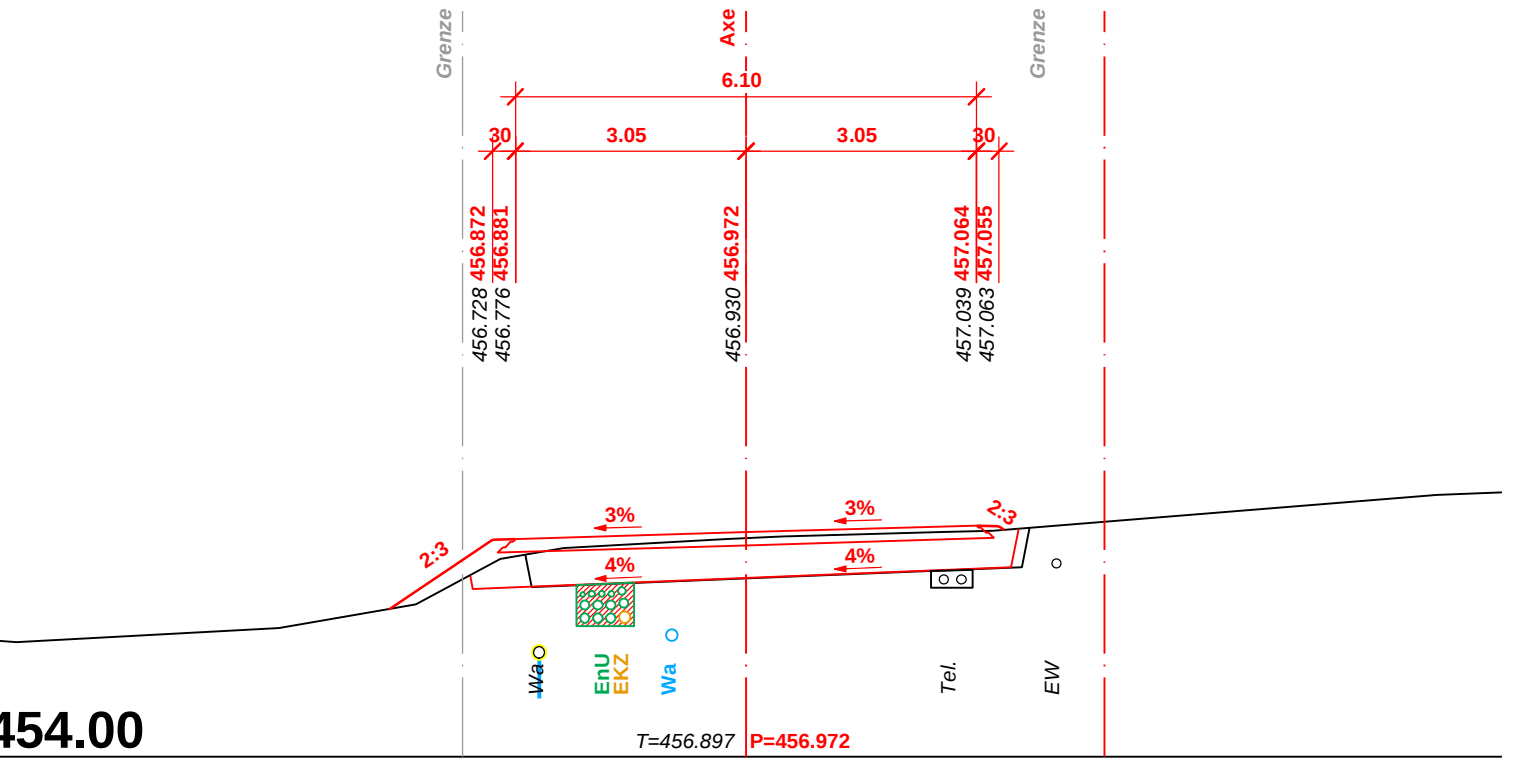


QP 4, Km 150.00

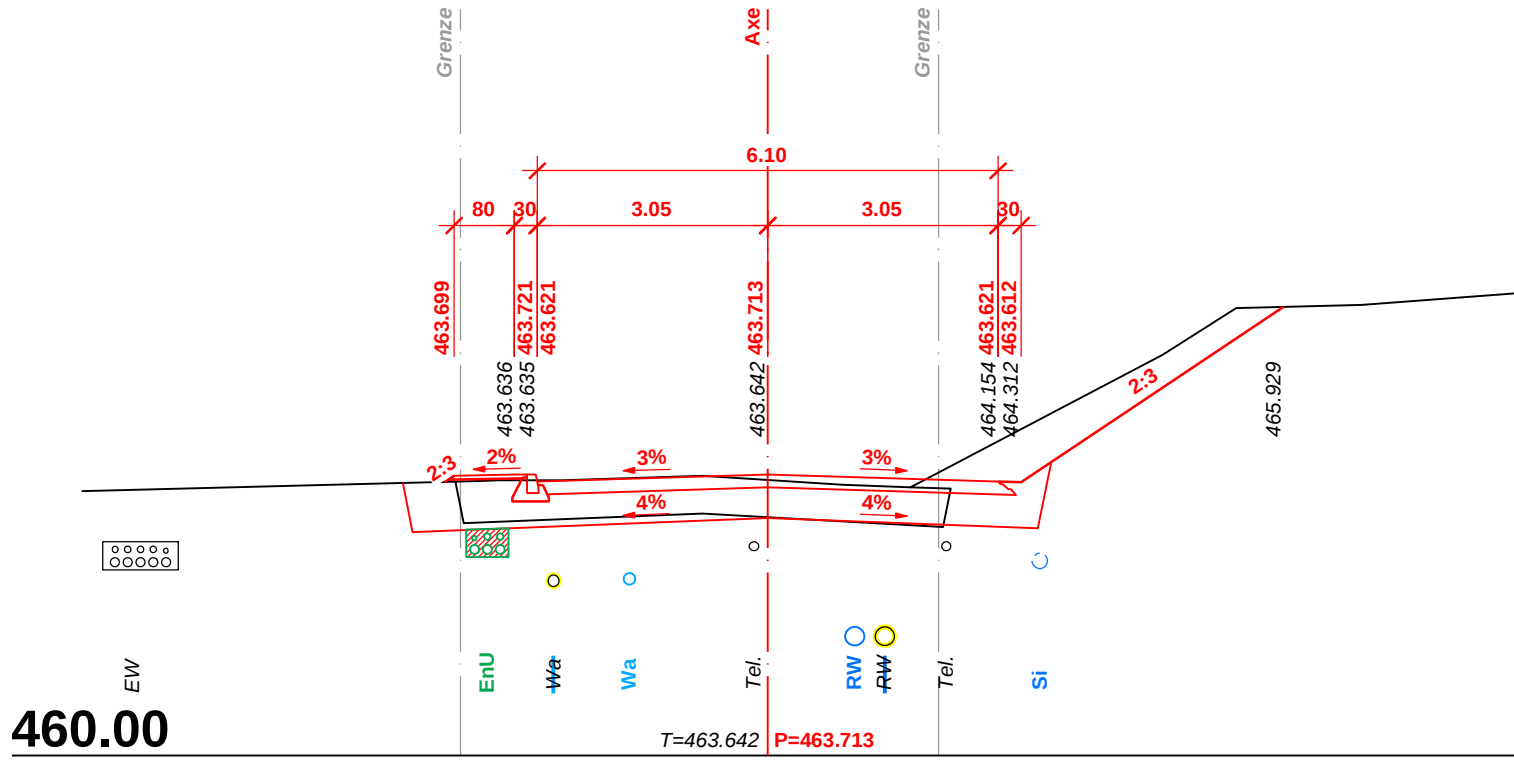


QP 8, Km 350.00

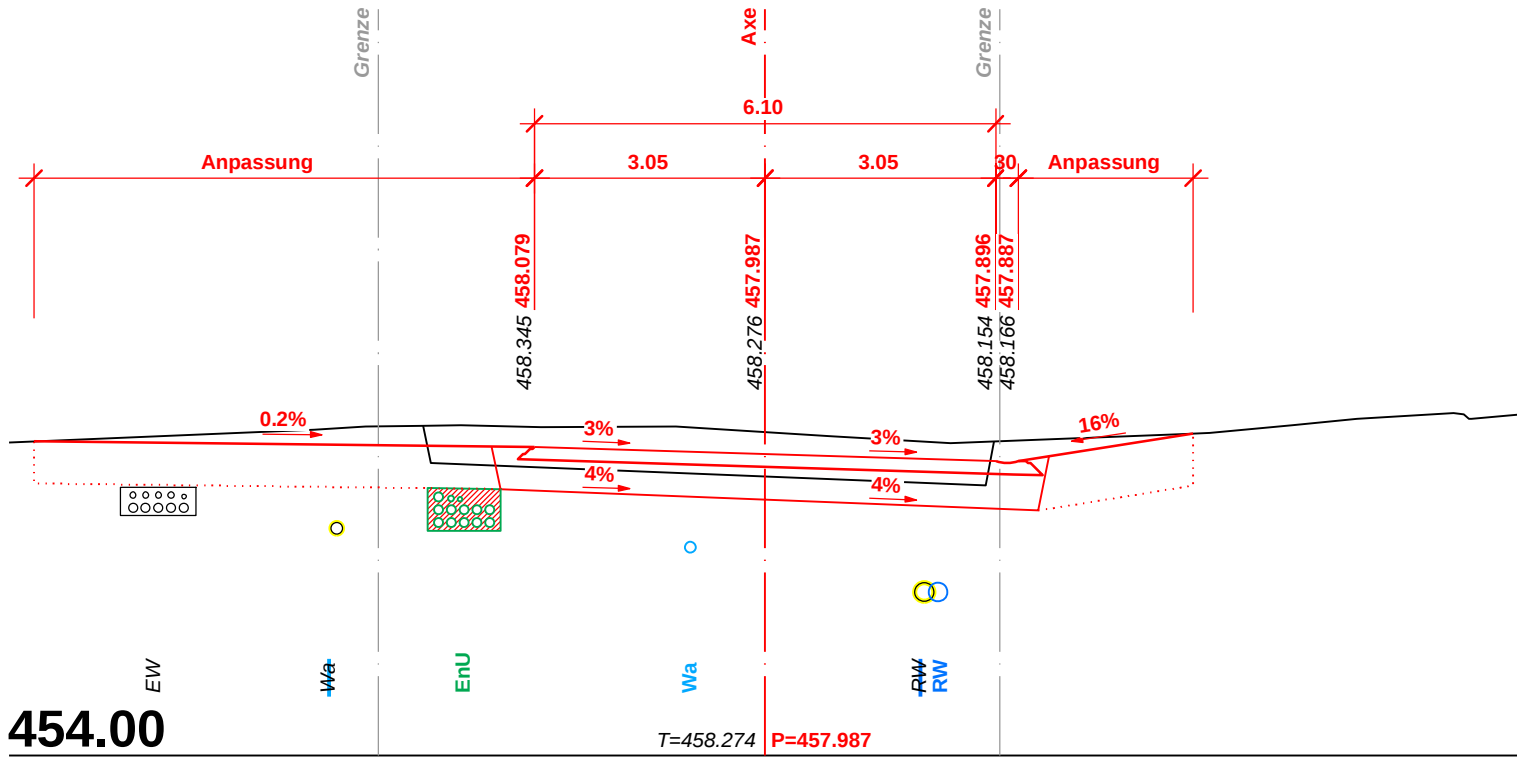


QP 12, Km 550.00

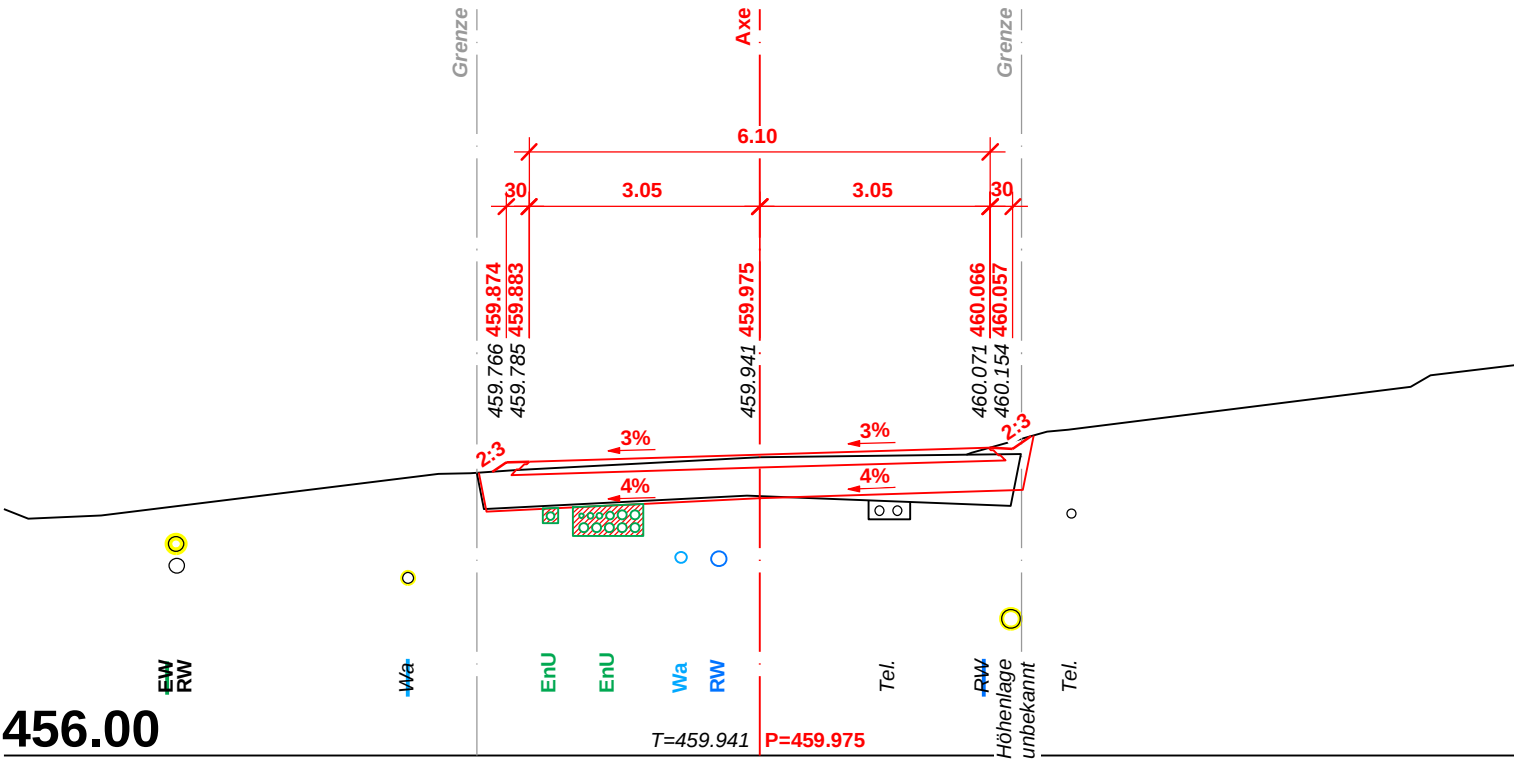


QP 16, Km 750.00

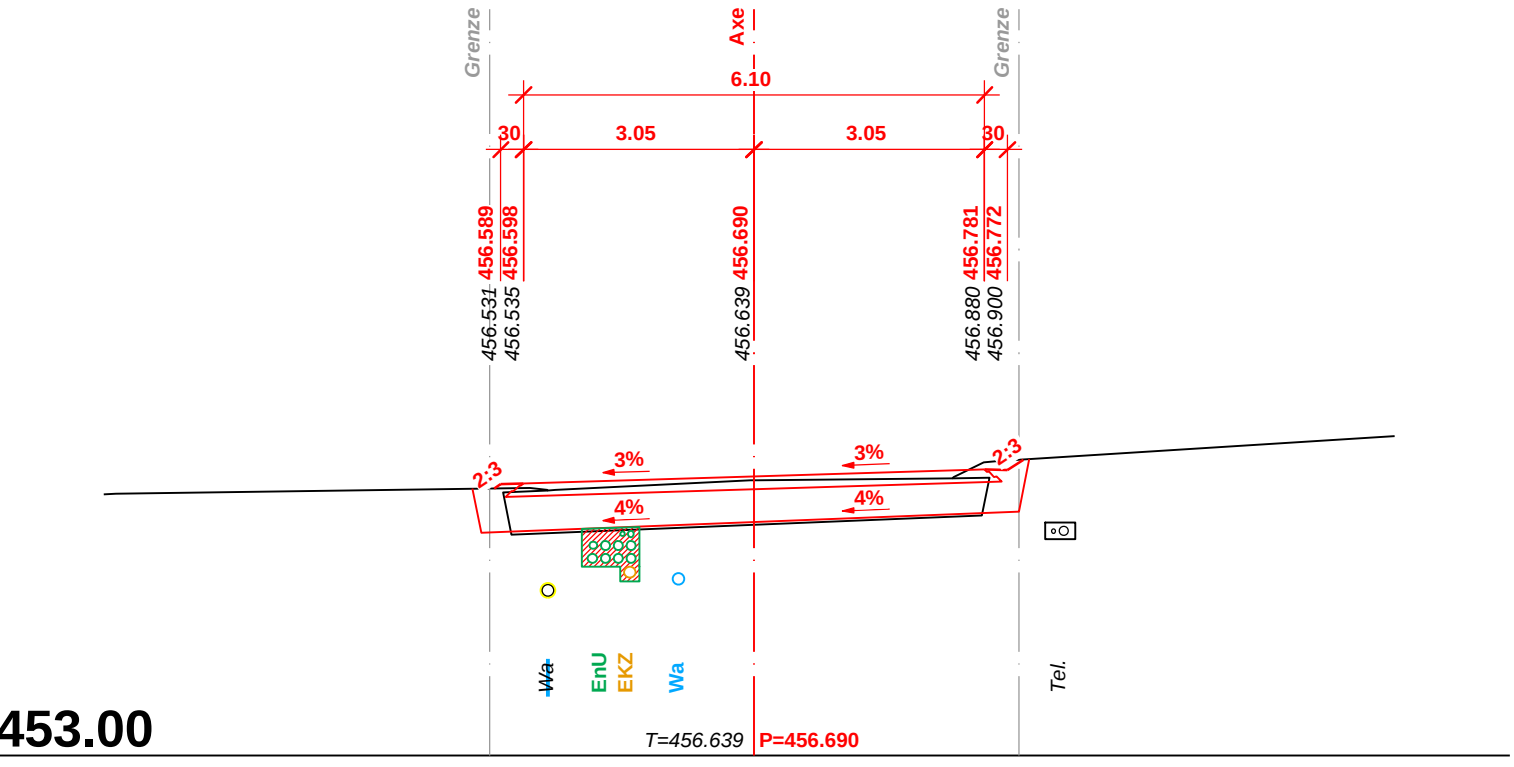


QP 20, Km 950.00

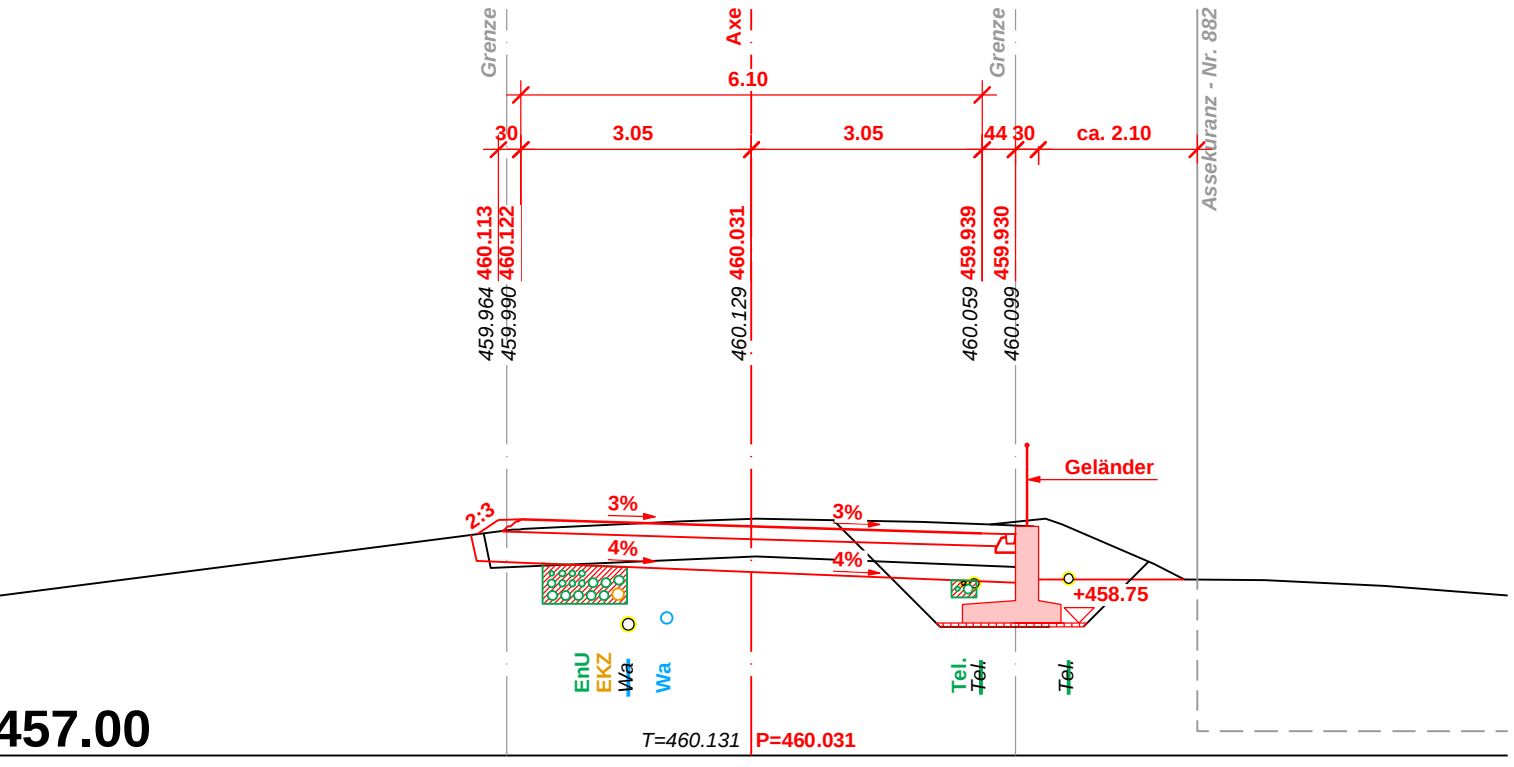


QP 24, Km 1150.00

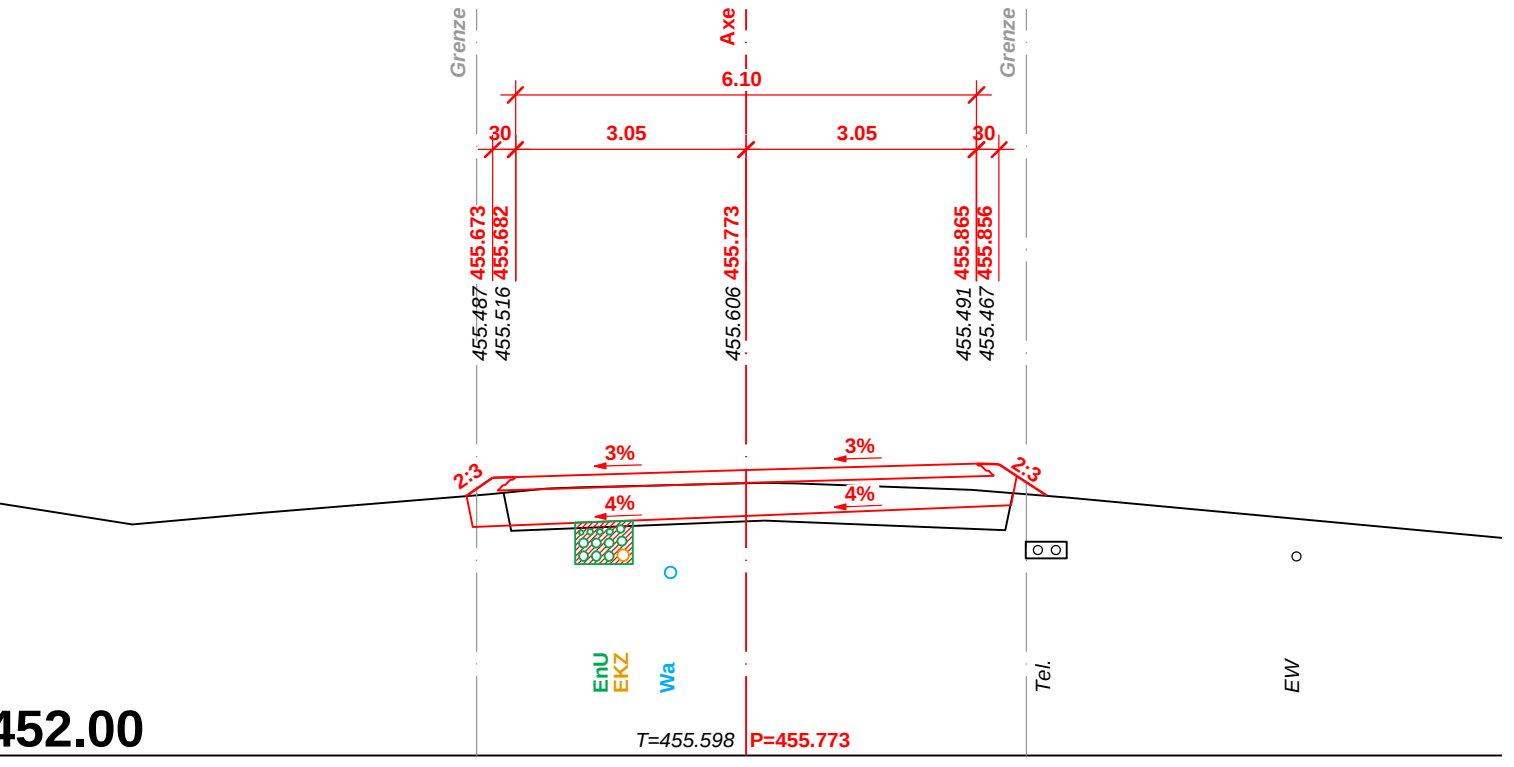


QP 1, Km 0.00

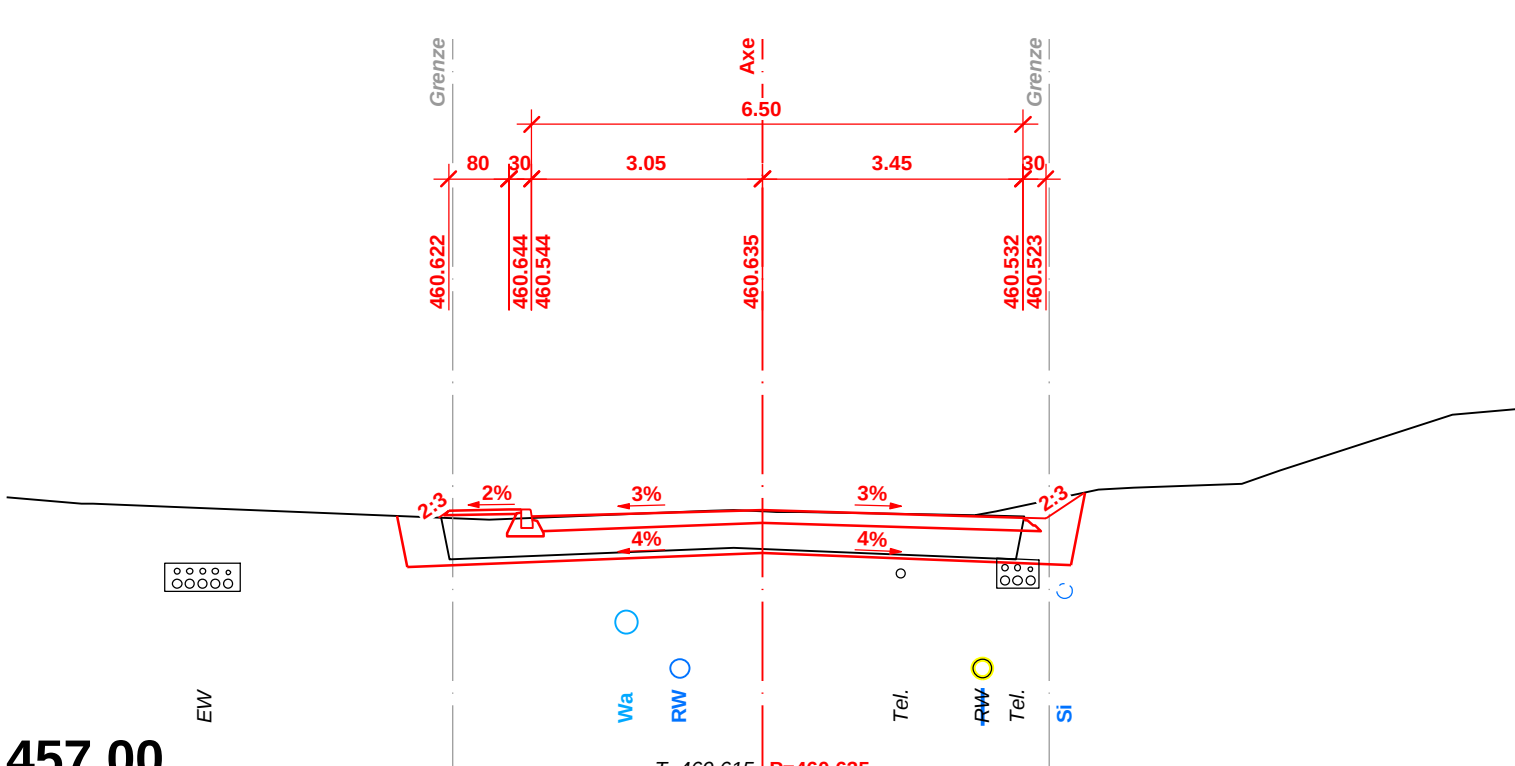


QP 5, Km 200.00

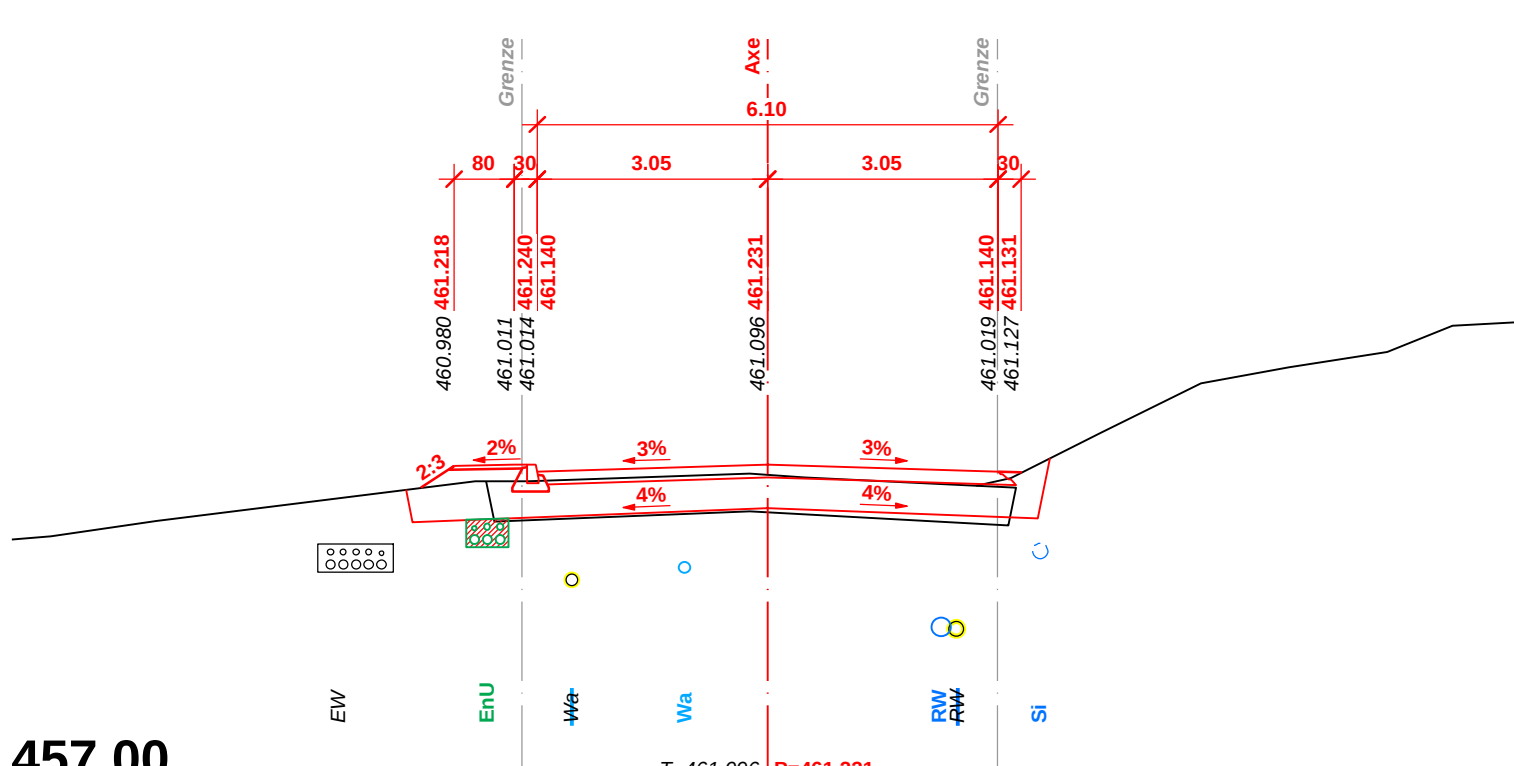


QP 9, Km 400.00

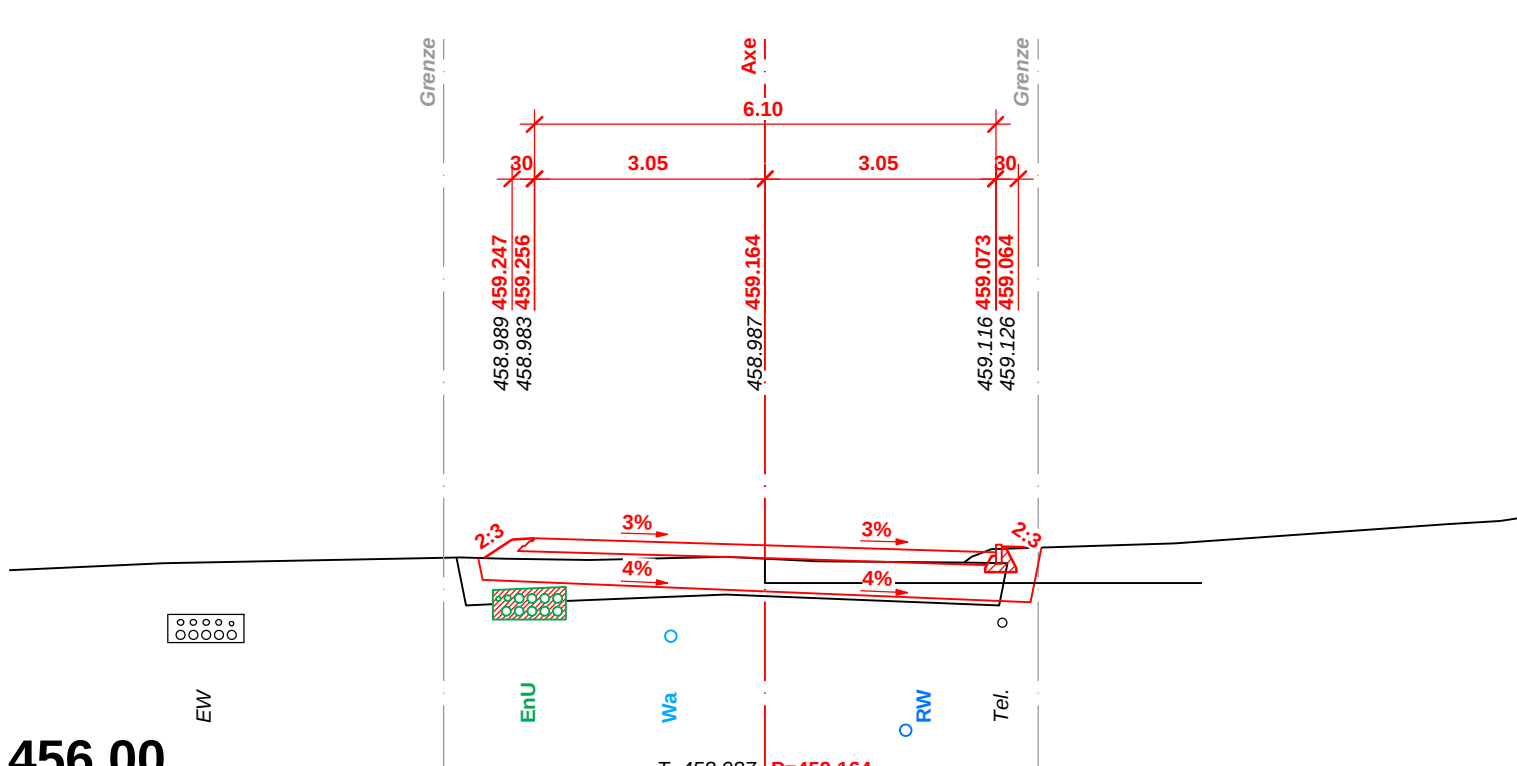


QP 13, Km 600.00

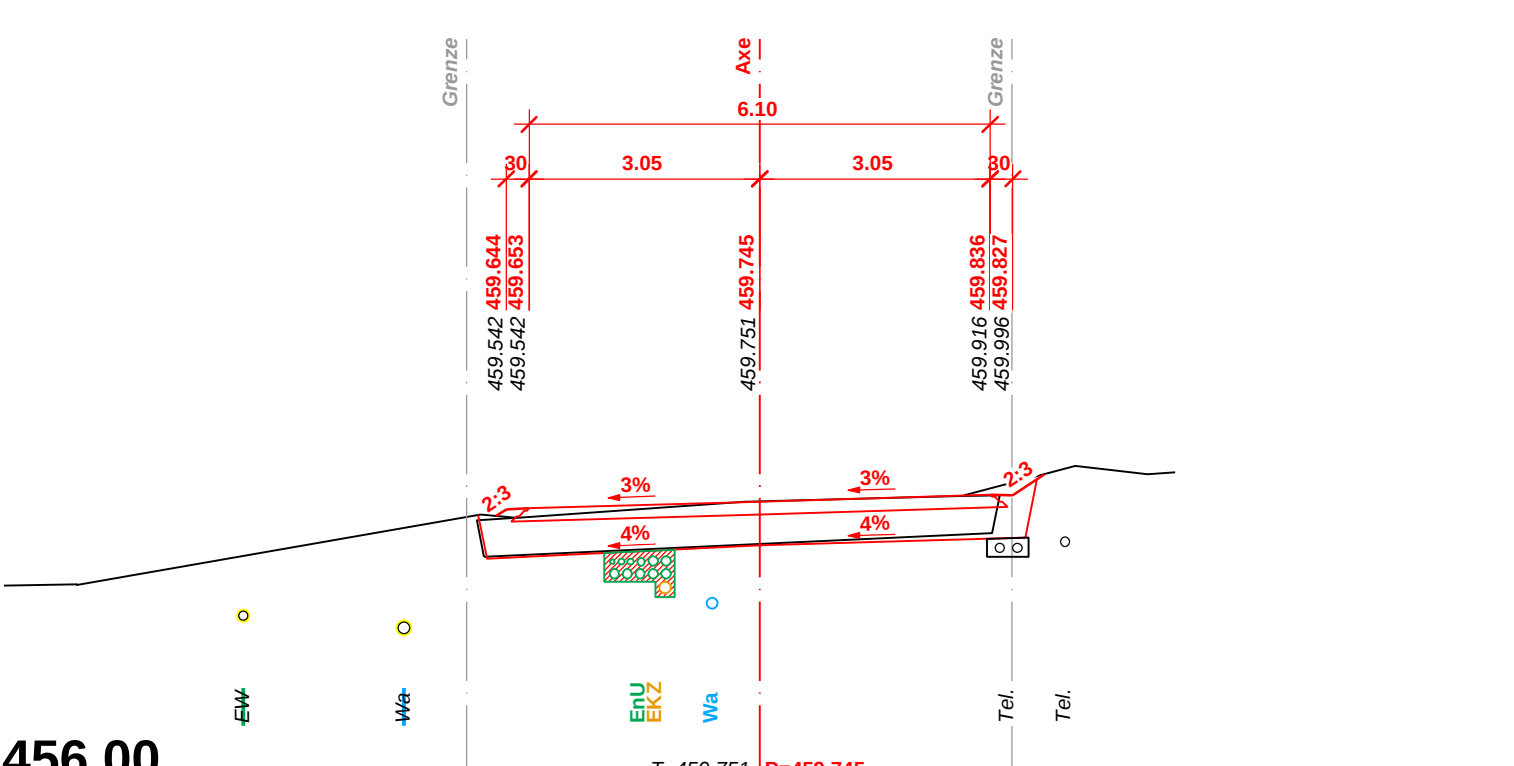


QP 17, Km 800.00

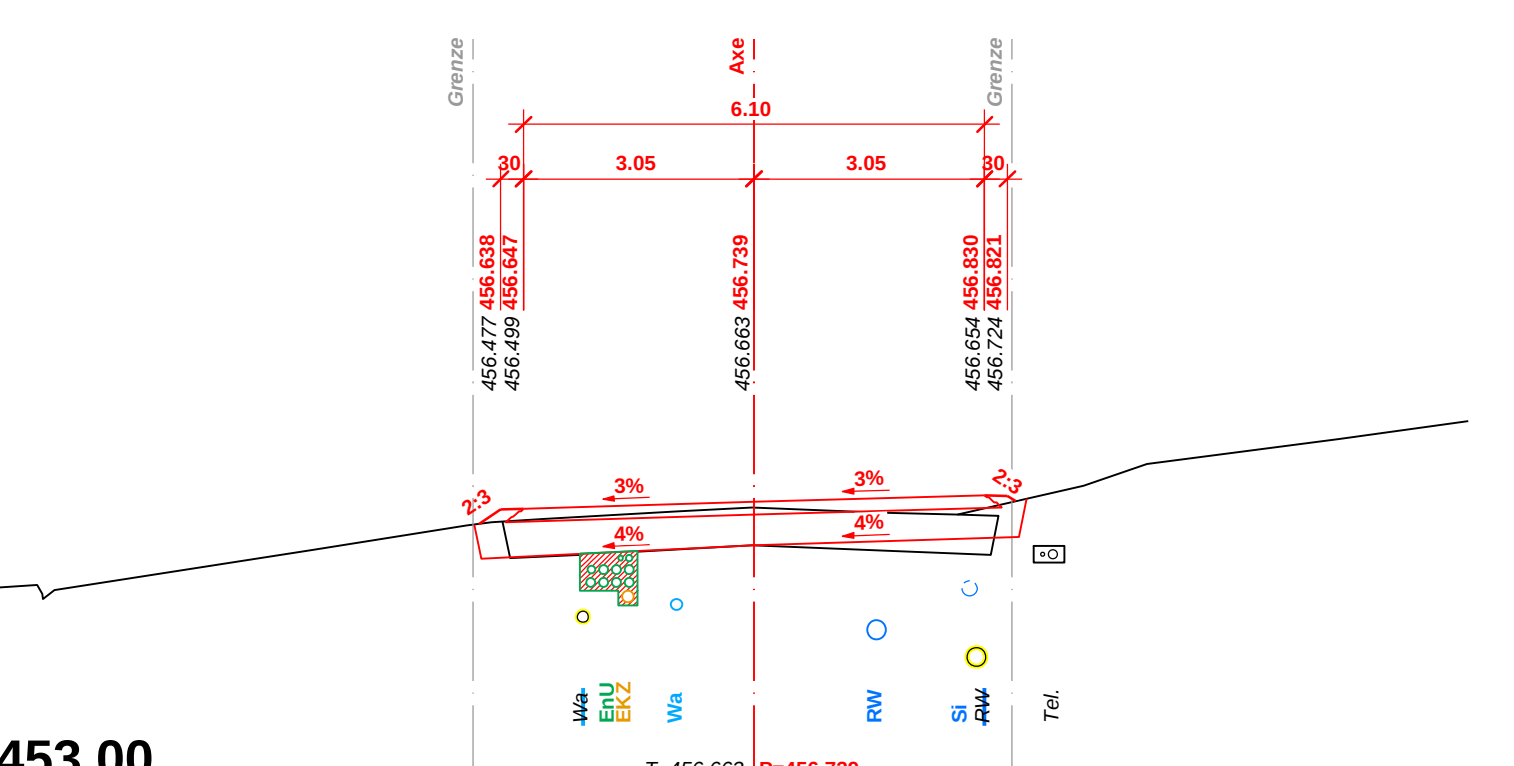


QP 21, Km 1000.00

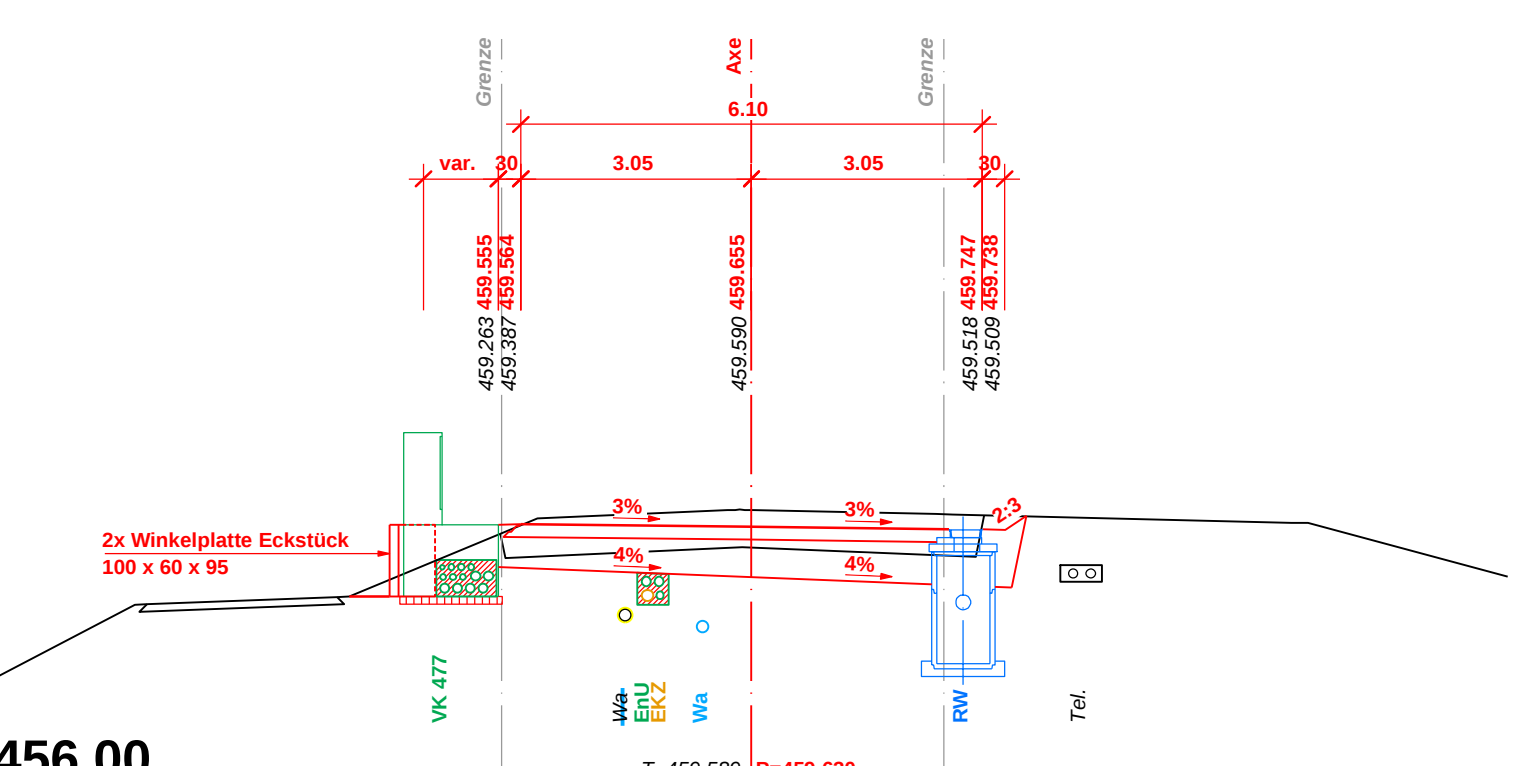


QP 25, Km 1200.00

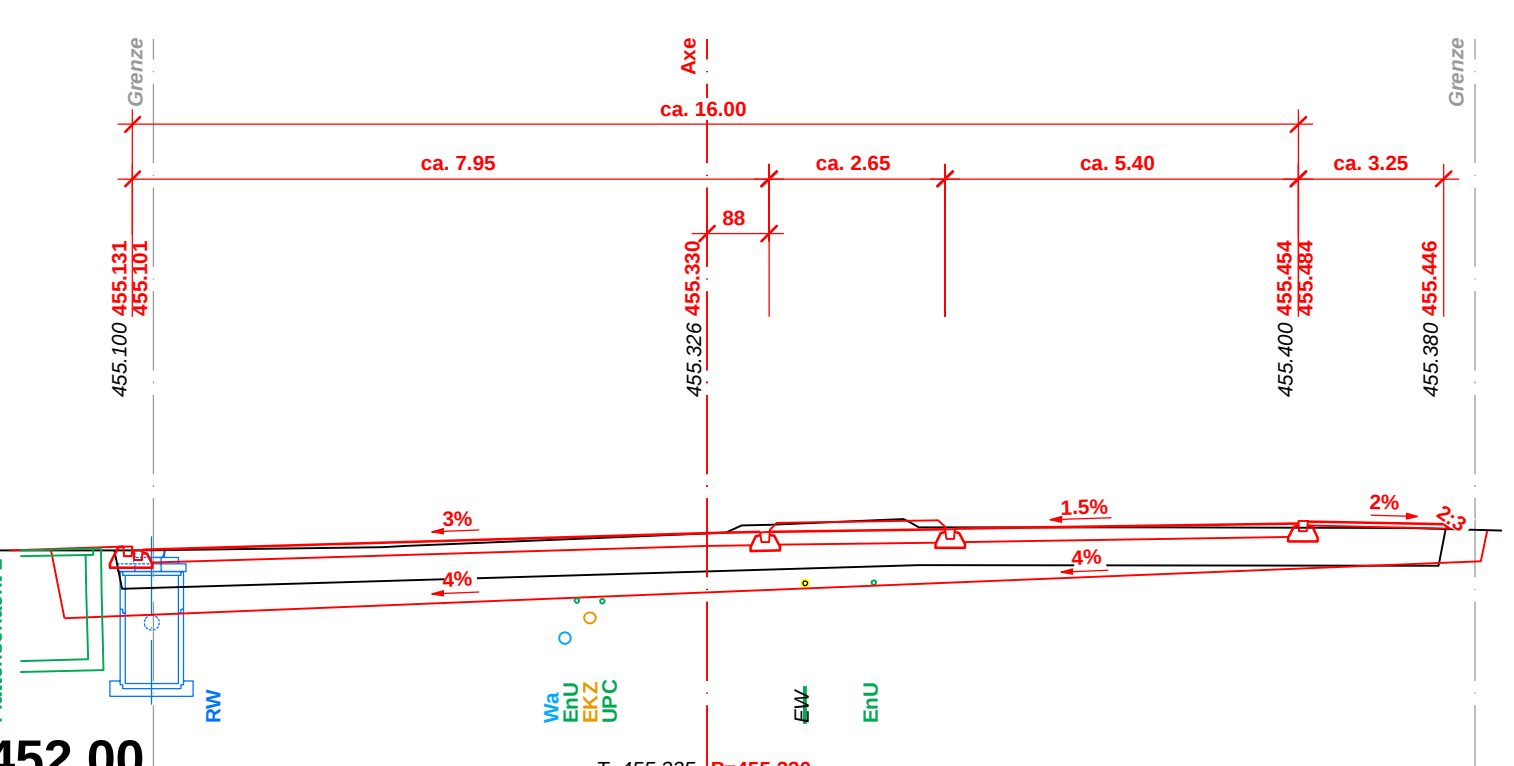


QP 2, Km 50.00

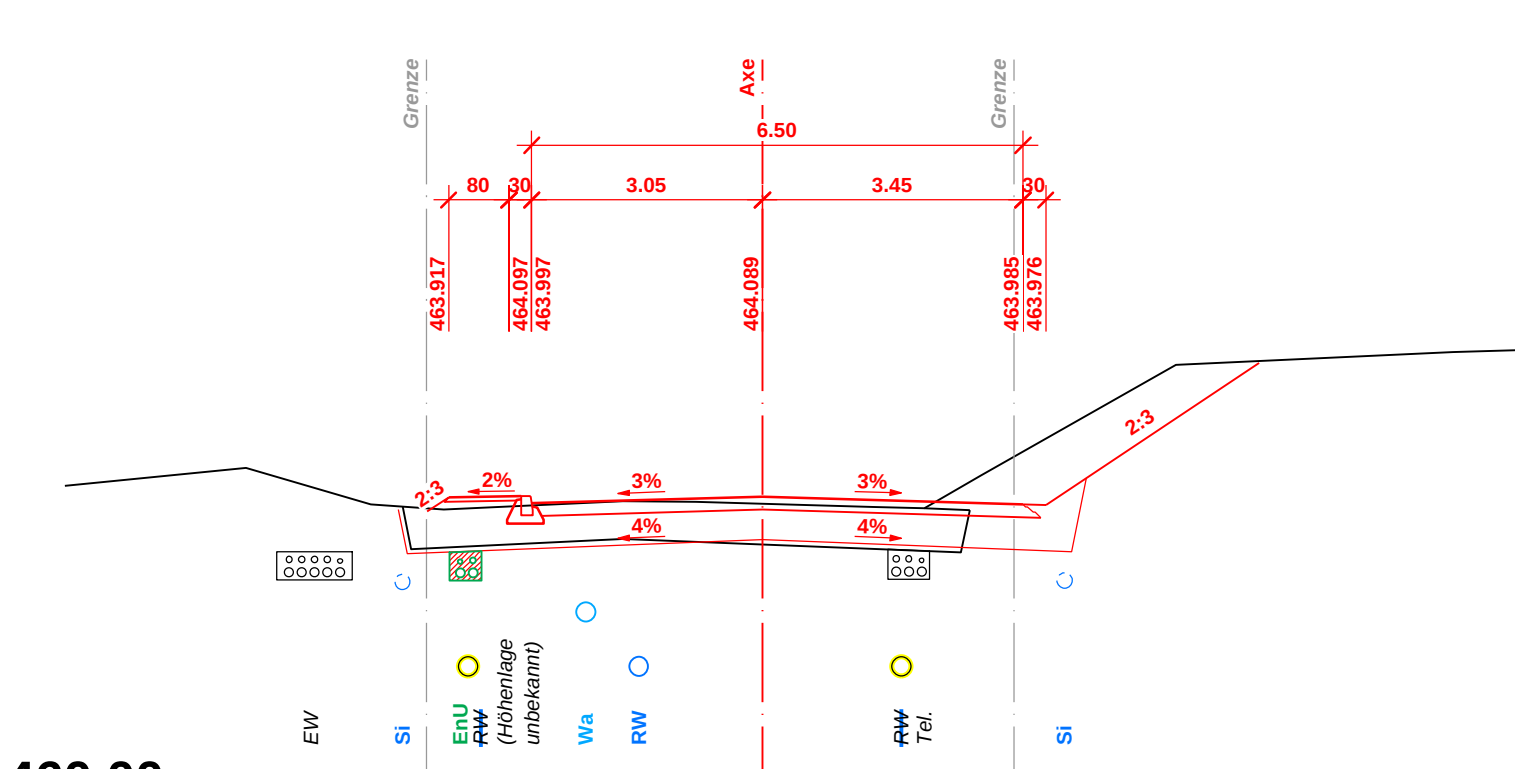


QP 6, Km 250.00

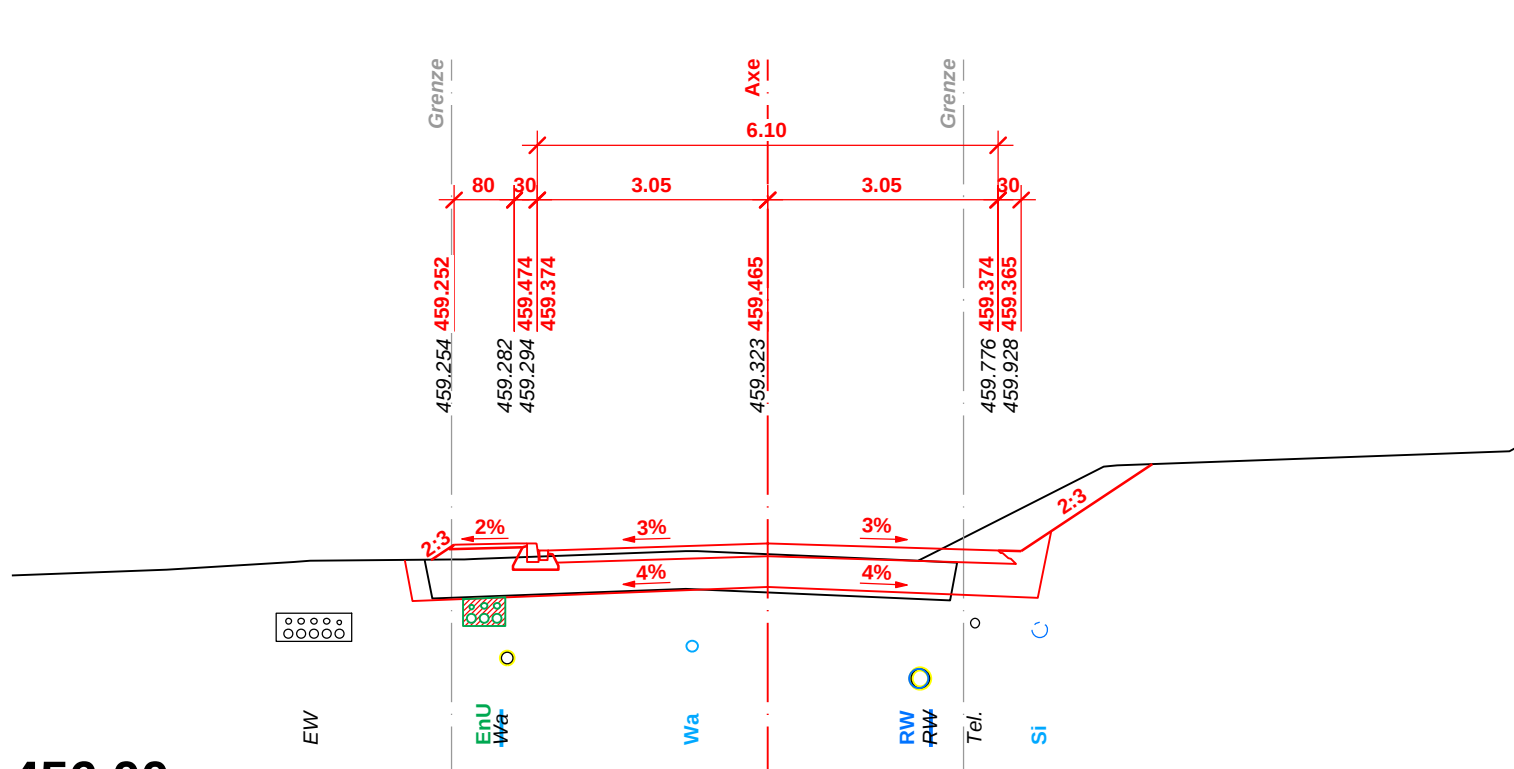


QP 10, Km 450.00

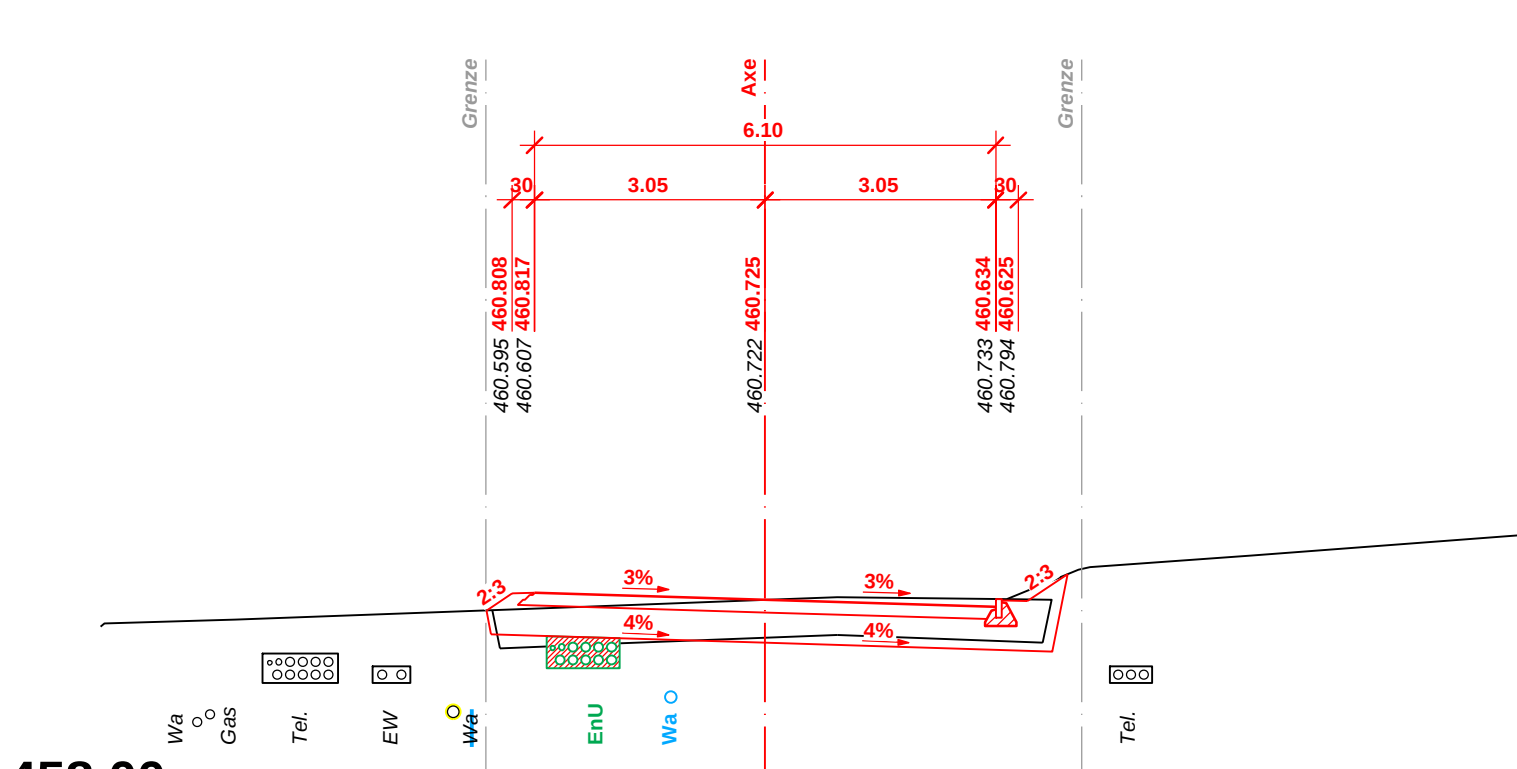

QP 14, Km 650.00

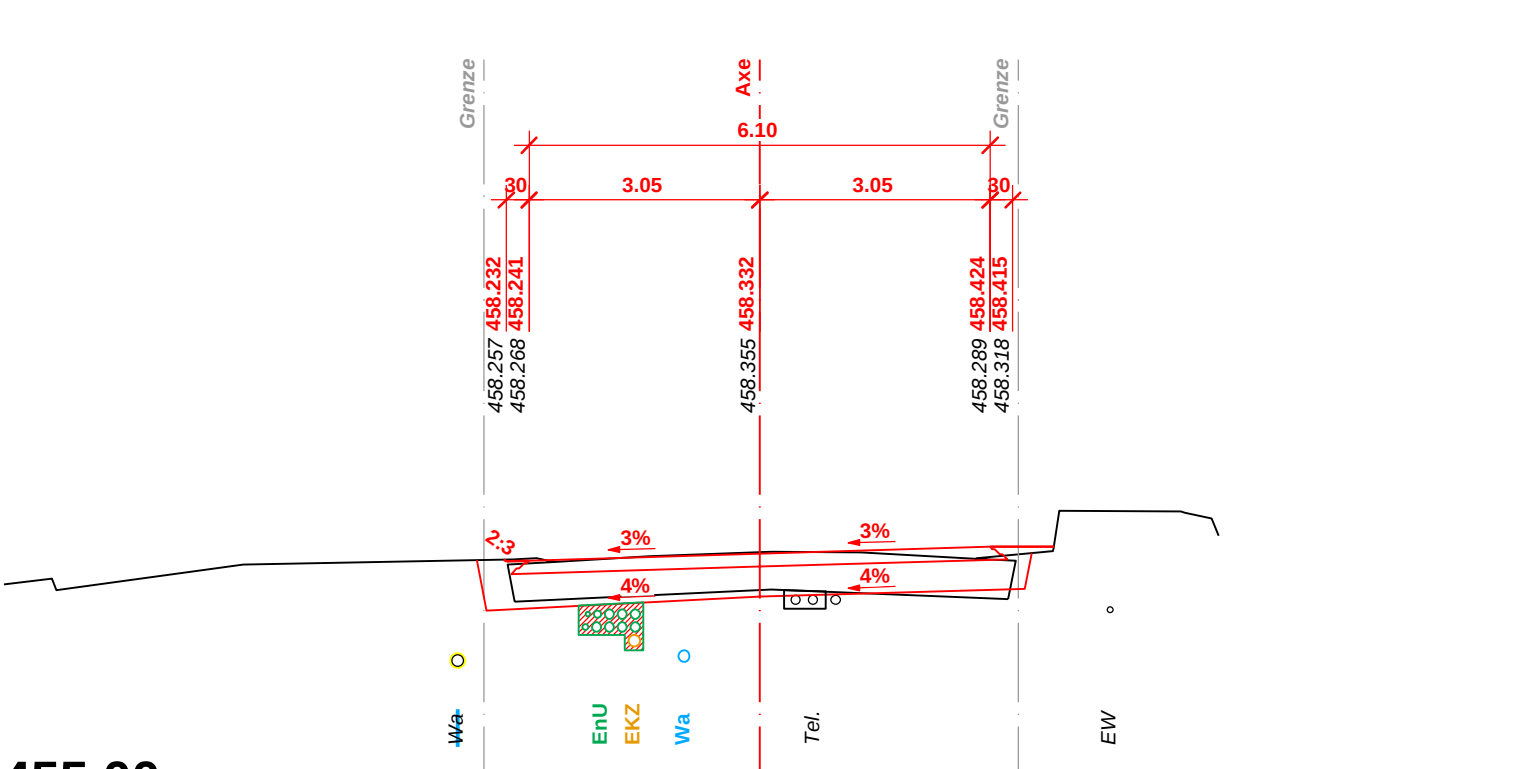

QP 18, Km 850.00

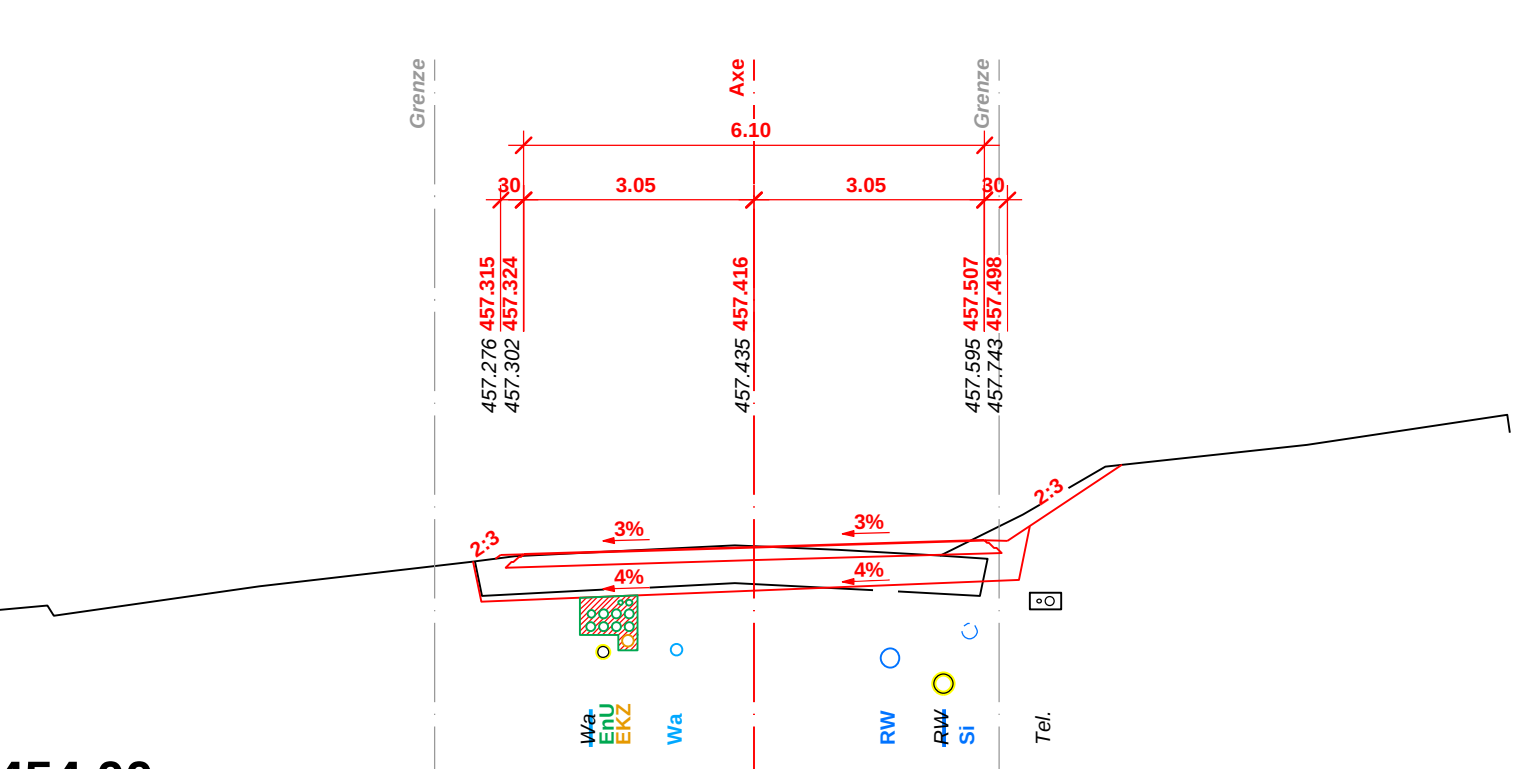

QP 22, Km 1050.00

