



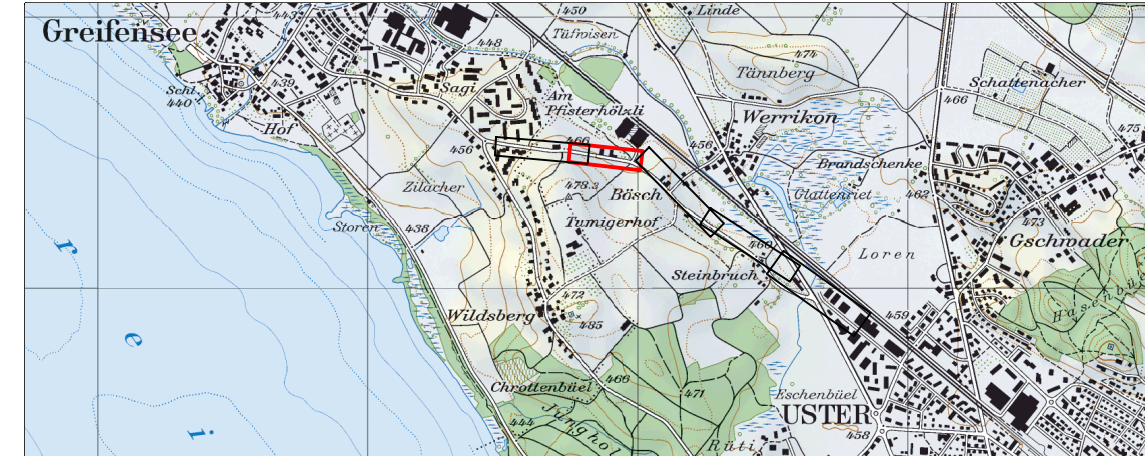


Bauprojekt

Tumigerstrasse
Uster

Landerwerbsplan
Situation 1:200, Teil 2

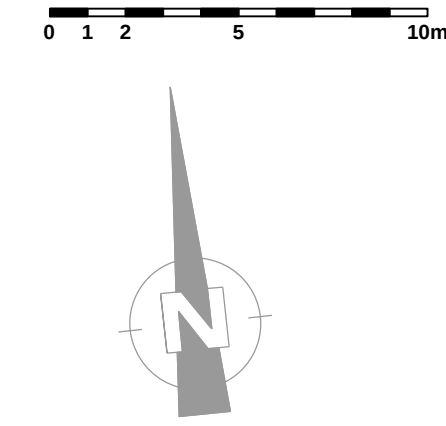

Landwirtschaftszone kantonal III

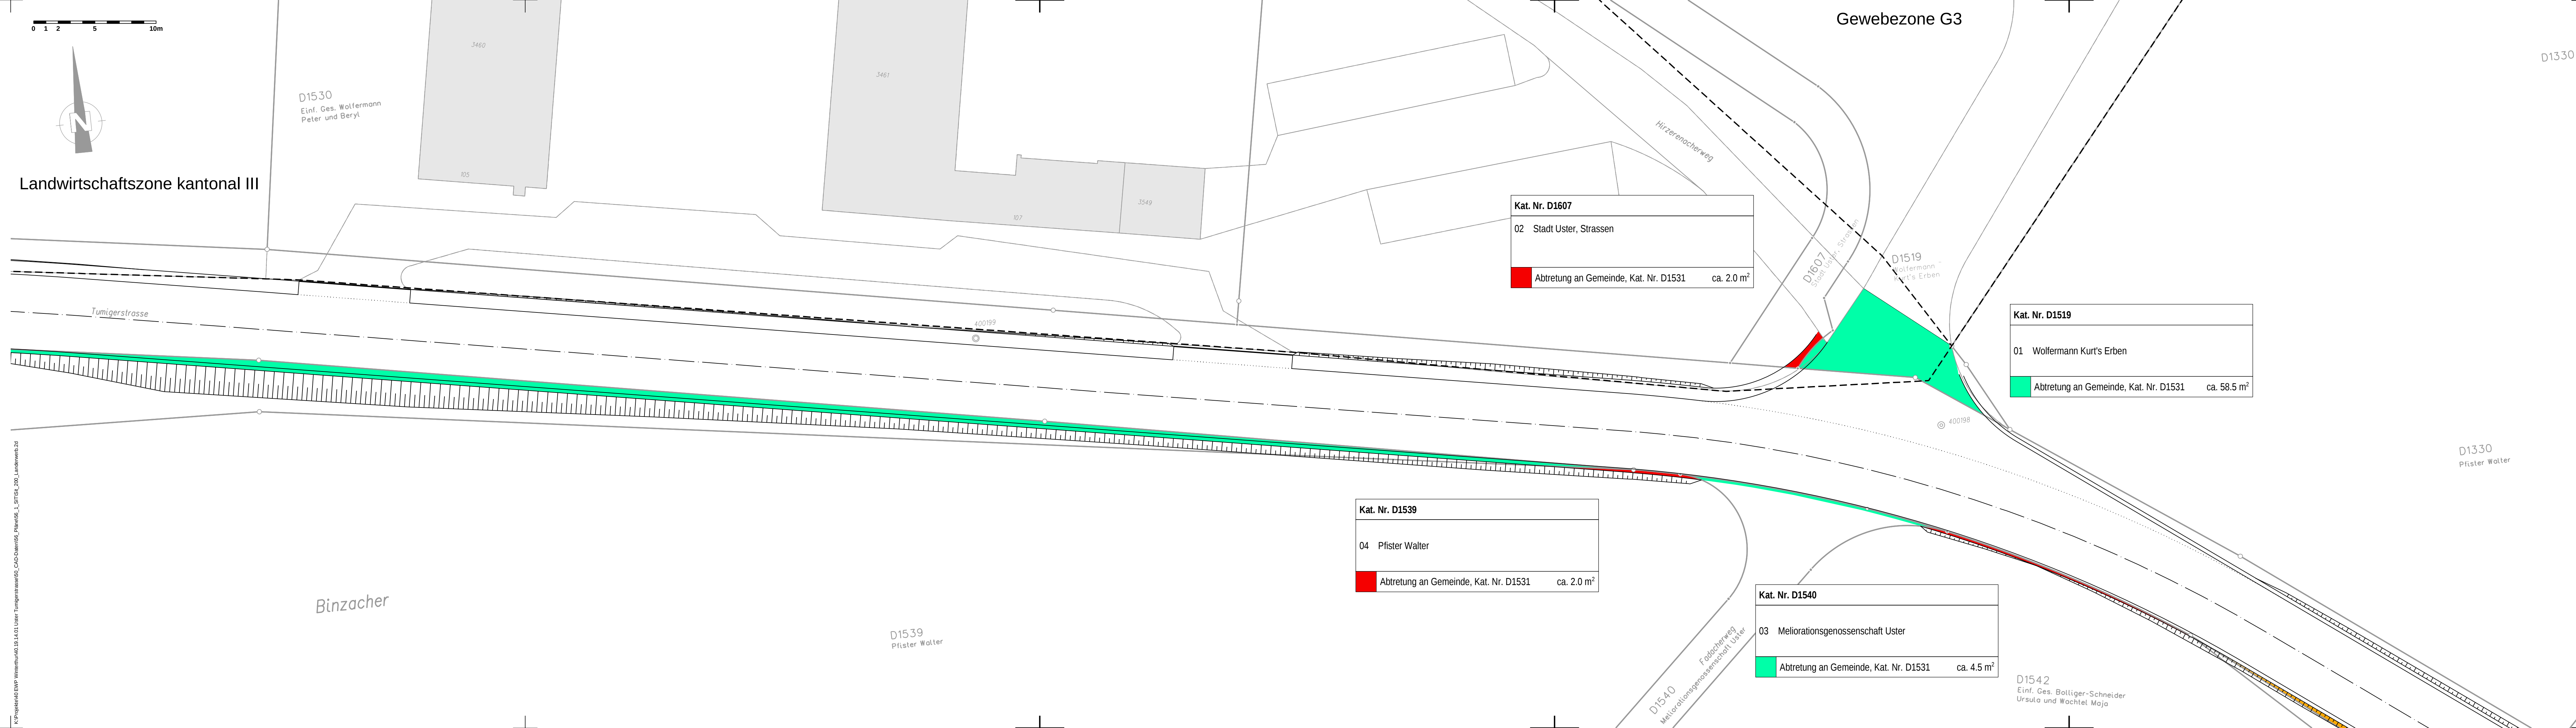

Kat. Nr. D1607
02 Stadt Uster, Strassen
Abtretung an Gemeinde, Kat. Nr. D1531 ca. 2.0 m²

Kat. Nr. D1519
01 Wolferrmann Kurt's Erben
Abtretung an Gemeinde, Kat. Nr. D1531 ca. 58.5 m²

Kat. Nr. D1539
04 Pfister Walter
Abtretung an Gemeinde, Kat. Nr. D1531 ca. 2.0 m²

Kat. Nr. D1540
03 Meliorationsgenossenschaft Uster
Abtretung an Gemeinde, Kat. Nr. D1531 ca. 4.5 m²

LANDERWERBSTABELLE						
Nr.	Eigentümer	Kat. Nr.	Zone	Landabtretung ca. m²	Landentretung ca. m²	Bemerkung
01	Wolferrmann Kurt's Erben	D1527	Lw	34.5	0.5	Gde Uster
		D1529	Lw	2.5	-	Gde Uster
		D1519	Lw	58.5	-	Gde Uster
02	Stadt Uster	D1532	Lw	3.5	41.5	Gde Uster
		D1537	Lw	162.0	-	Gde Uster
		D1528	Lw	-	-	Gde Uster
		D1607	Lw	-	2.0	Gde Uster
		D1541	Lw	0.5	87.5	Gde Uster
		D1547	Lw	2.0	6.5	Gde Uster
		D1125	Lw	-	-	Gde Uster
		D1129	F	-	-	Gde Uster
03	Meliorationsgenossenschaft Uster	D1535	Lw	3.5	-	Gde Uster
		D1540	Lw	4.5	-	Gde Uster
		D1545	Lw	-	-	Gde Uster
04	Pfister Walter	D1539	Lw	2.0	-	Gde Uster
05	Einf. Ges. Bolliger - Schneider Ursula + Wachtel Maja	D1542	Lw	3.5	-	Gde Uster
		D1611	Lw	-	-	Gde Uster
		D1126	Lw	-	-	Gde Uster
		D1123	Lw	-	-	Gde Uster
		D1128	F	-	-	Gde Uster
06	Strehler-Haslebacher Ruth	D1550	Lw	3.5	-	Gde Uster
07	Flurwegberechtigte	D350	Lw	0.5	0.5	Gde Uster
08	Bawar Jerzy	D1131	Lw	9.0	0.5	Gde Uster
09	Friedli Rudolf	D1565	Lw	-	59.5	Gde Uster
10	Santi Pascal	D1567	Lw	9.0	-	Gde Uster
11	Kanton Zürich, Baudirektion	D1203	Lw	2.0	-	Gde Uster
Total Fläche				301.0	198.5	